


RFP # 2024-0305.02

**RFP Addendum: Questions and Answers
Temple Museum Renovations and Improvements Phase I**

Will there be official drawings and specifications released for use on this project bid?
The original site drawing is attached.

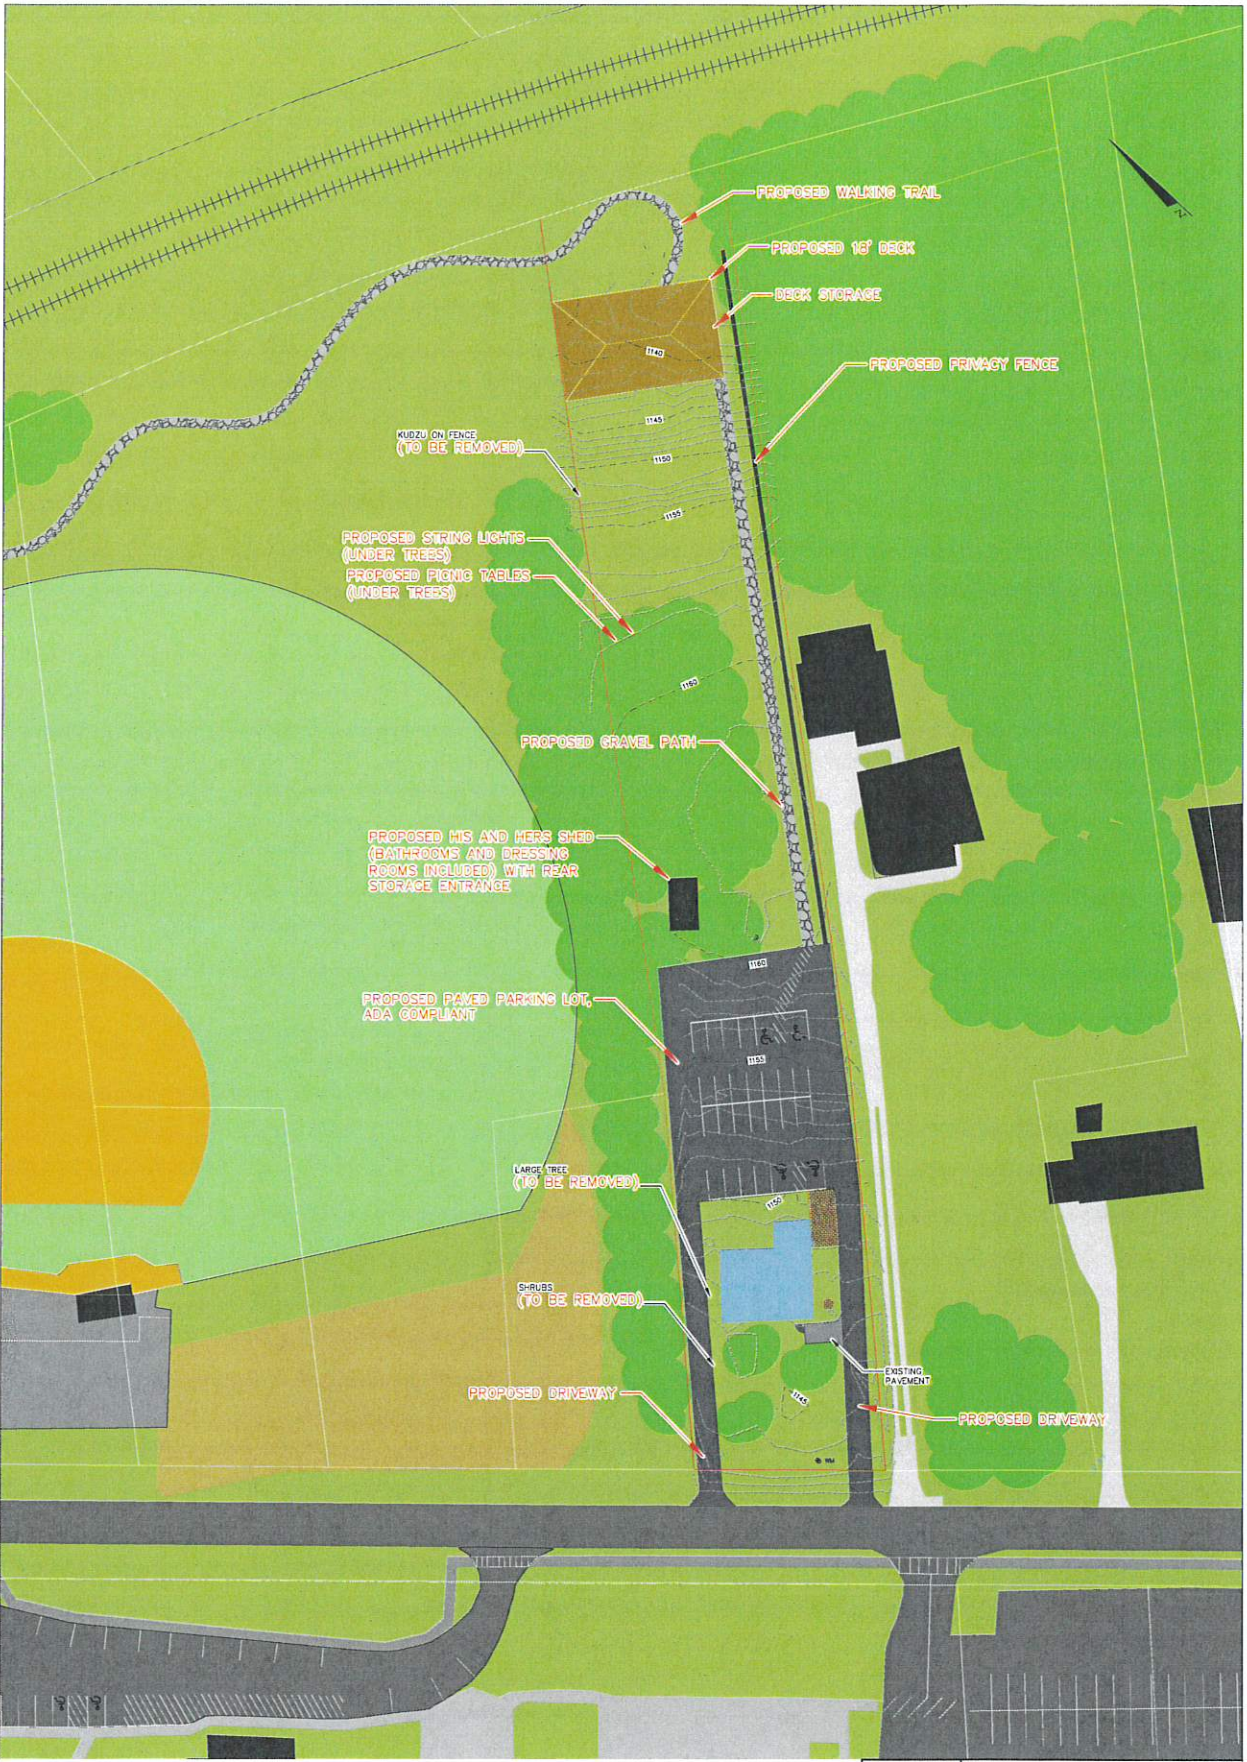

P:\temp\2224_36_4\design\temple_museum_architect.dwg



REVISIONS		CITY OF TEMPLE, GEORGIA	
		TEMPLE MUSEUM	
		PROPOSED SITE PLAN	
DRAWN	CHECKED	SCALE: AS SHOWN	DATE: DECEMBER 2023
SR/SPS	GJA		
		ATLANTA AUGUSTA ST. SIMONS ISLAND	SHEET 1 OF 4